



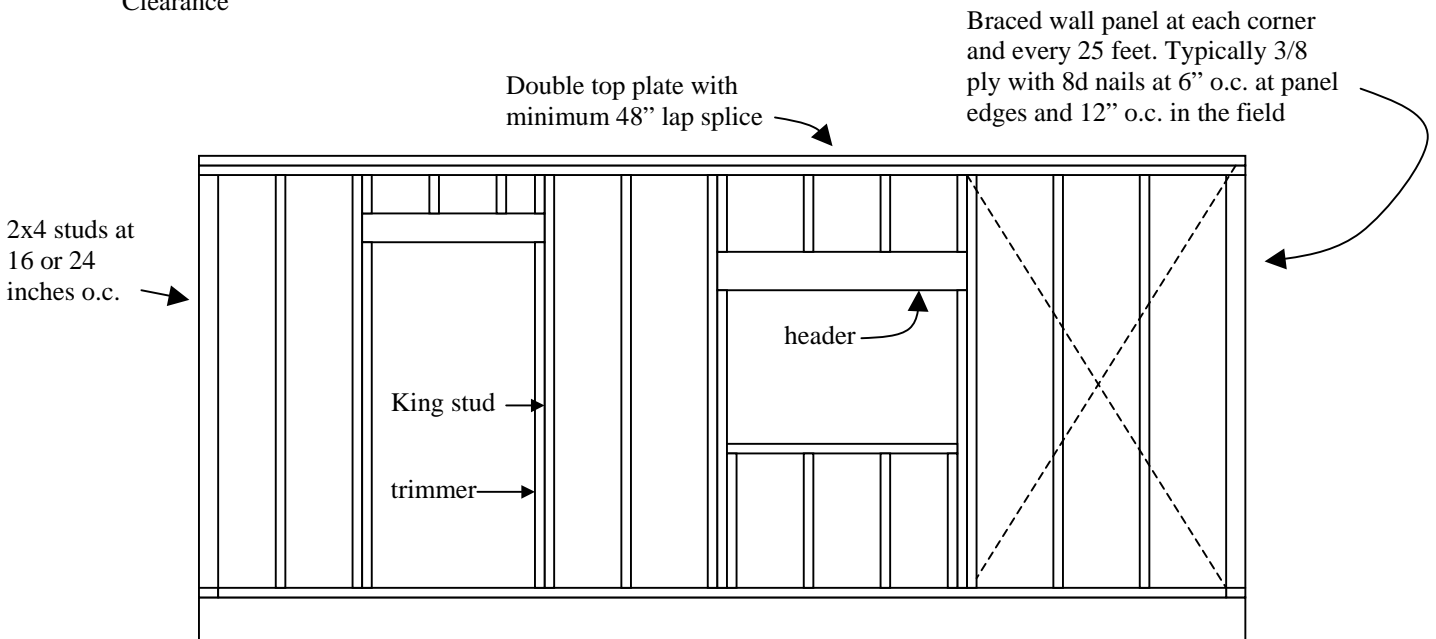

City of El Cajon
Building and Fire Safety Division
 200 E. Main St.
 El Cajon, CA 92020
 Phone: (619) 441-1726, 1727

Framing Details





Conventional Construction Provisions

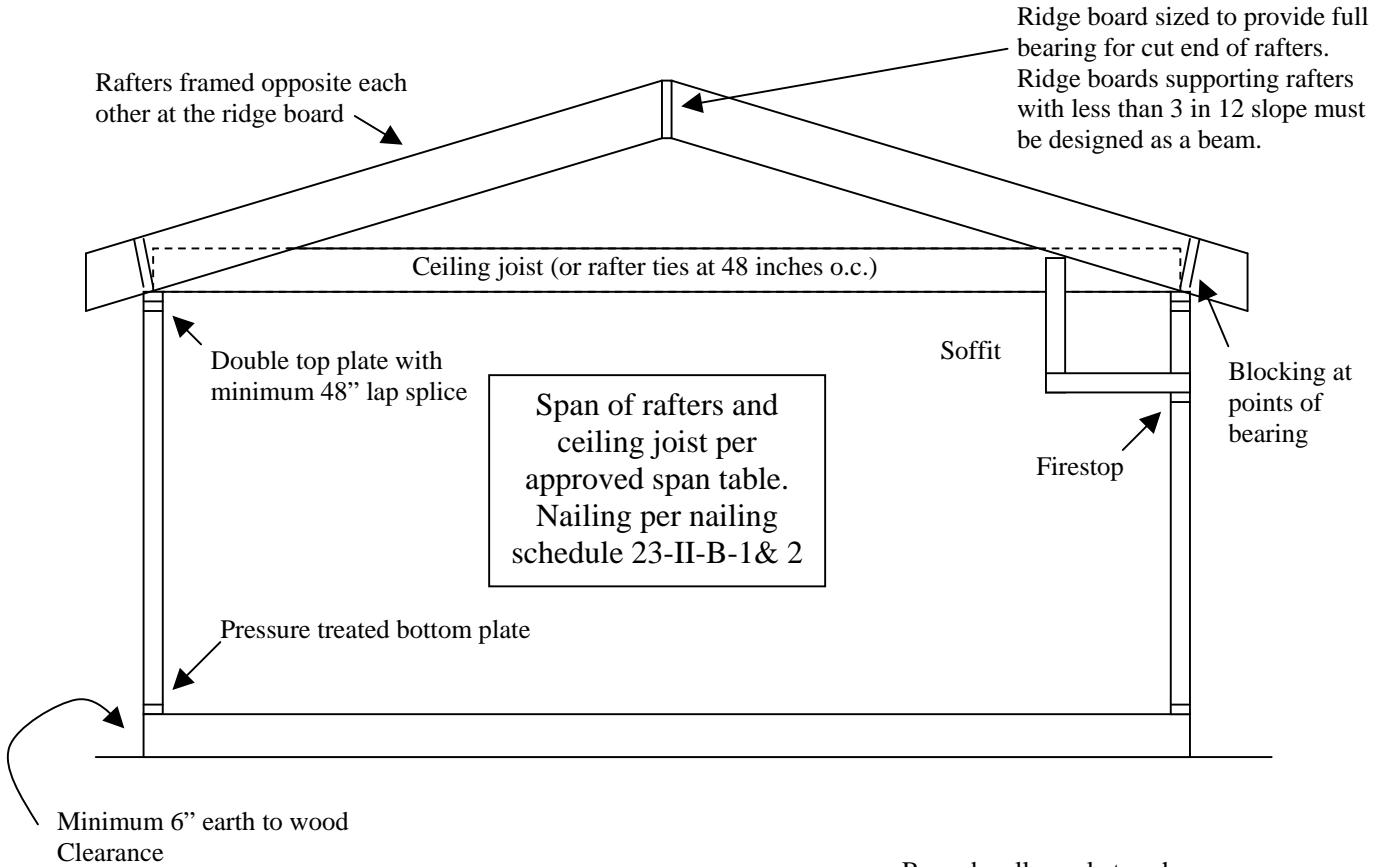

Typical Header Sizes

- 4"x4" to 4' span
- 4"x6" to 6' span
- 4"x8" to 8' span

Framing at corners

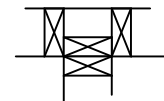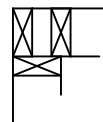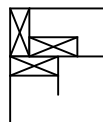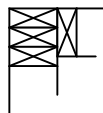

Framing at intersecting walls